




② #9 View from Jackson St 2



④ # 7 view from backyard 2

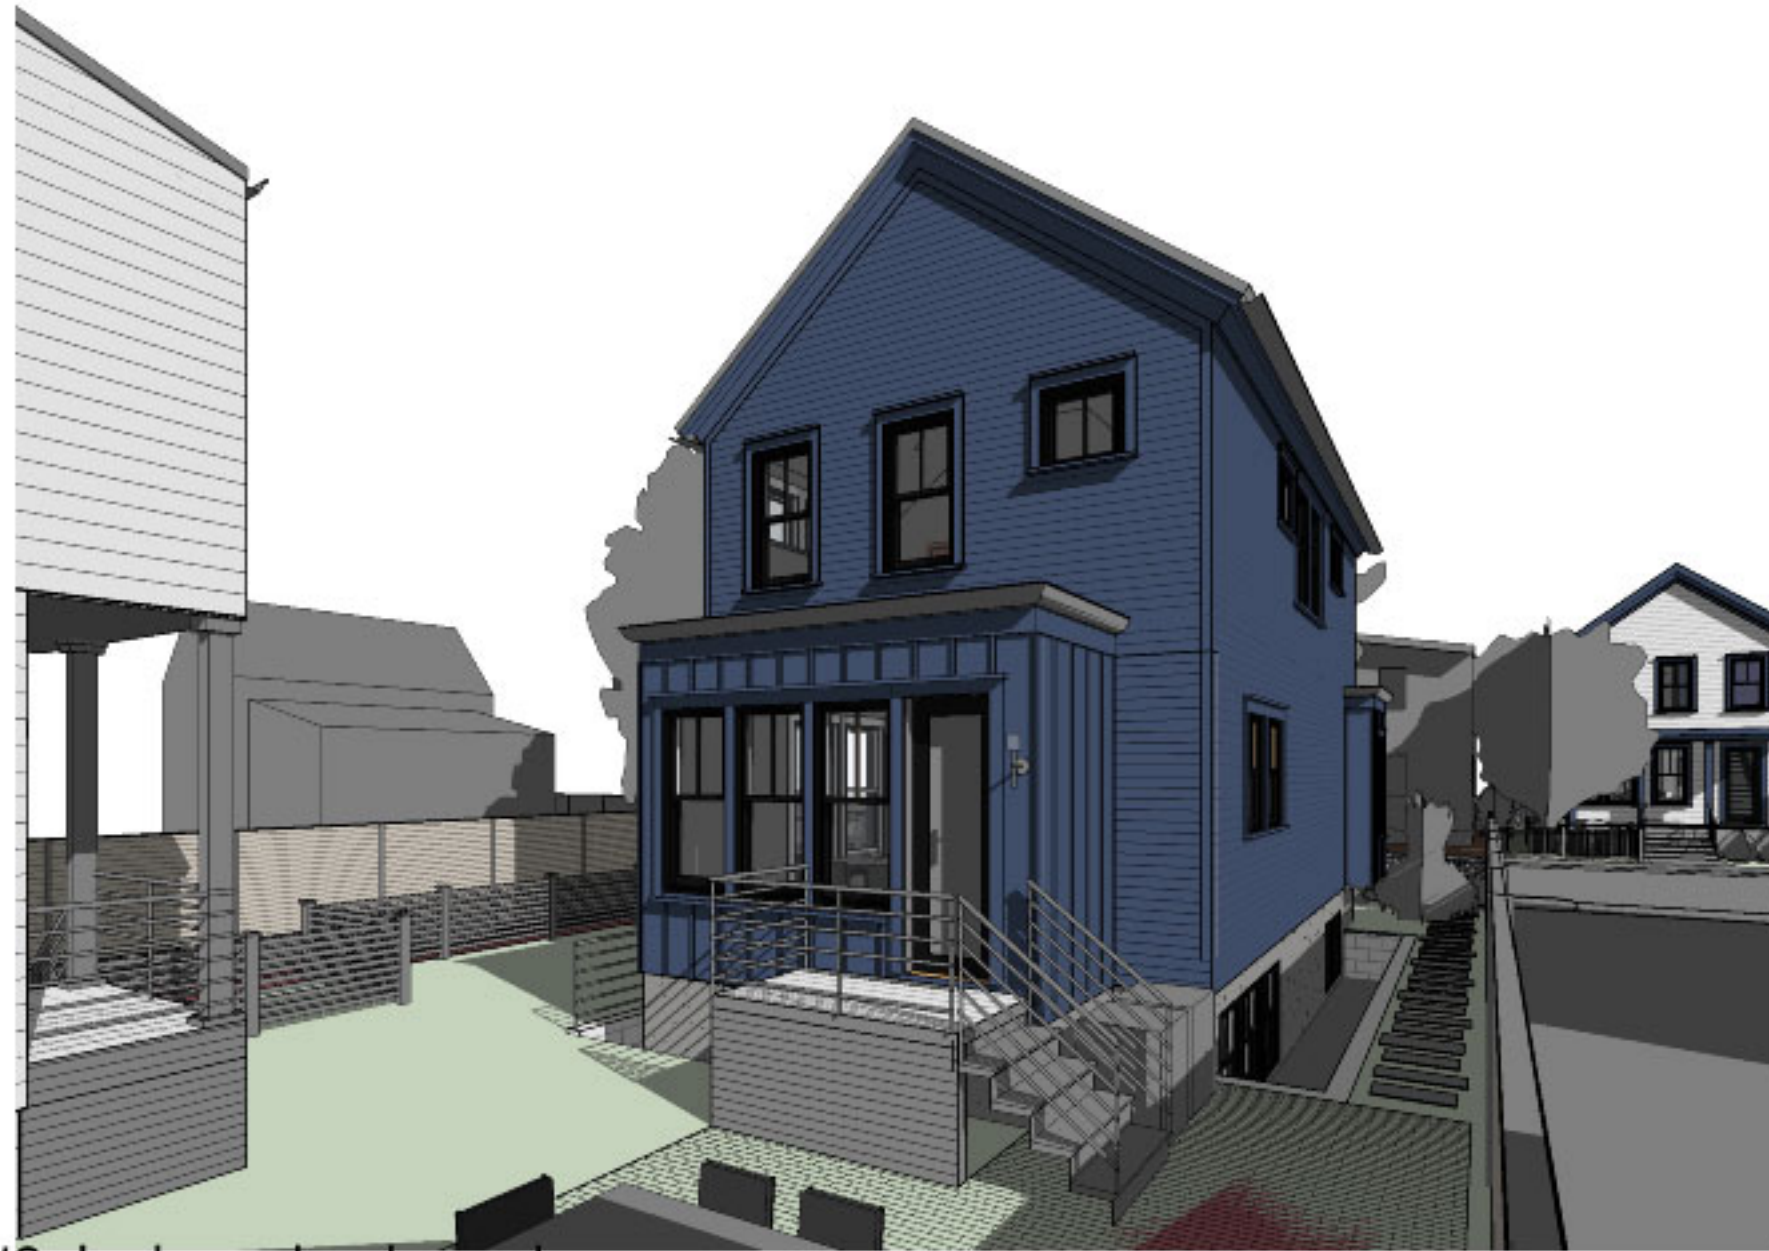

④ #9 Jackson back yard

9 & 11 Jackson Street  
Cambridge, MA

Moskow Linn Architects, Inc.  
88 Broad Street Boston, Massachusetts 02110

**A7.0**

SCALE:  
DATE: 06.04.2021  
DRAWN BY: MLA

3D Views #9 Jackson

www.moskowlinn.com  
tel. 617.292.2000 fax. 617.426.4701